


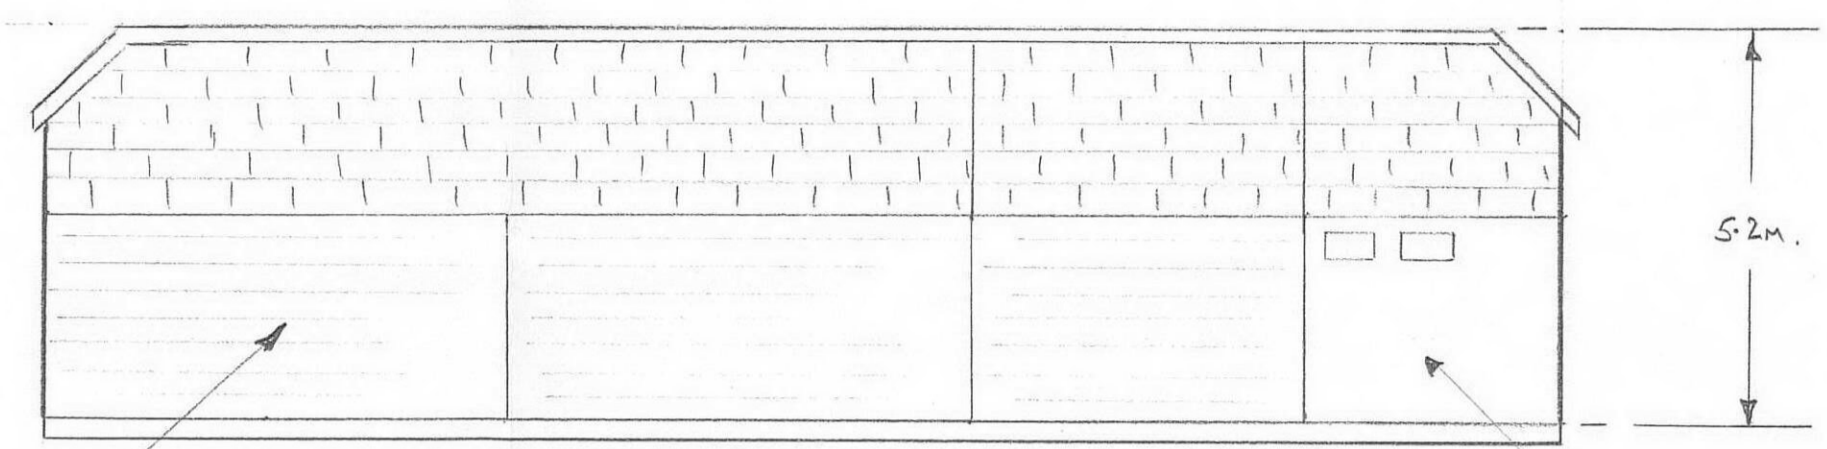

SIDE ELEVATION



REAR ELEVATION



BLACK FEATHER EDGE BOARDING

EXISTING BRICKWORK

DISABLED ACCESS POINTS

CH/2008/1346/FA

(01.08.2008)

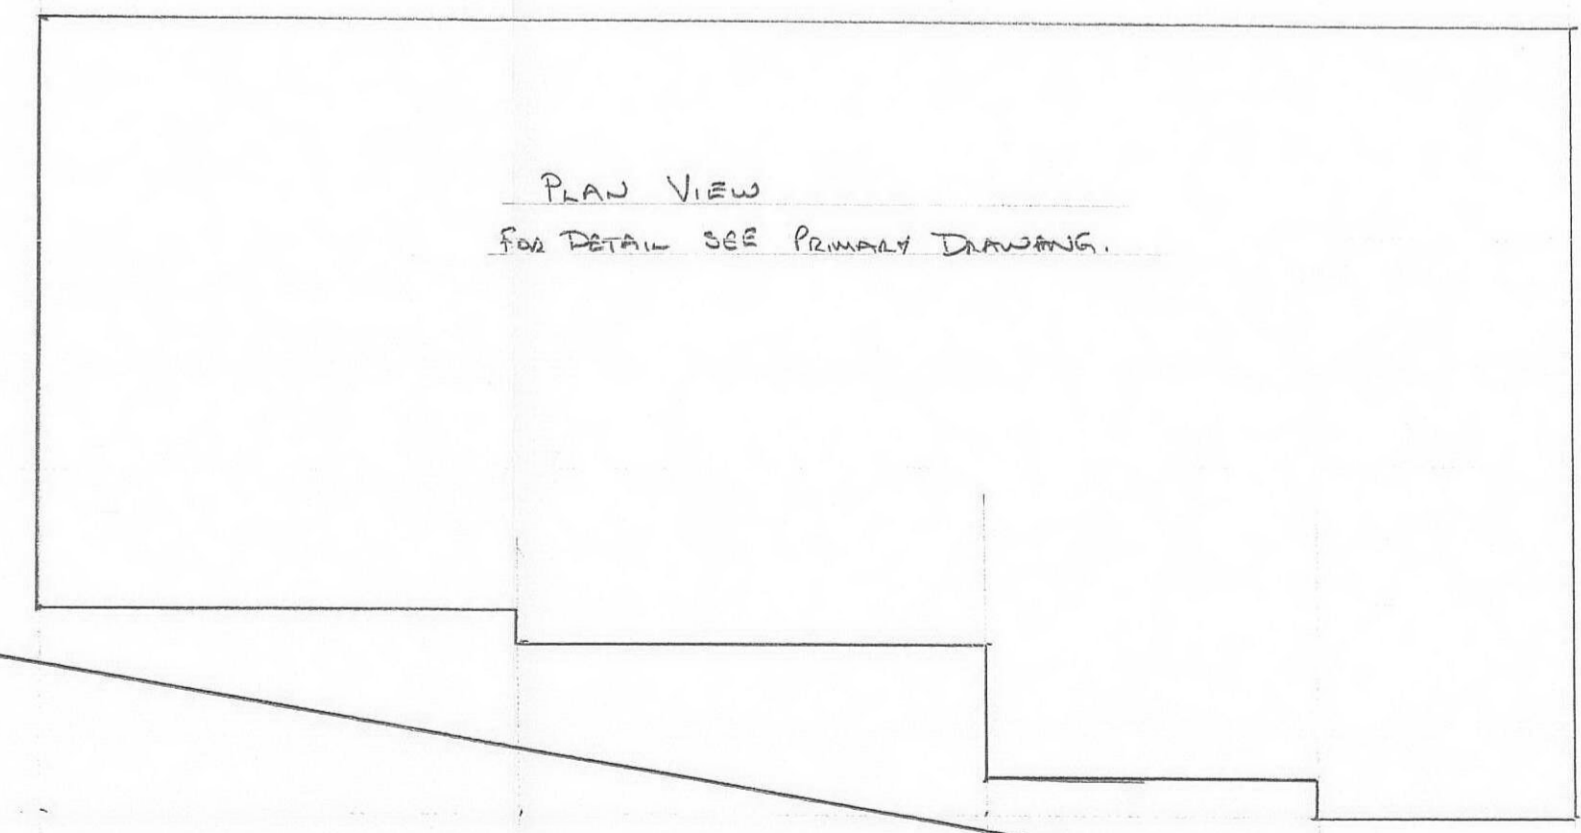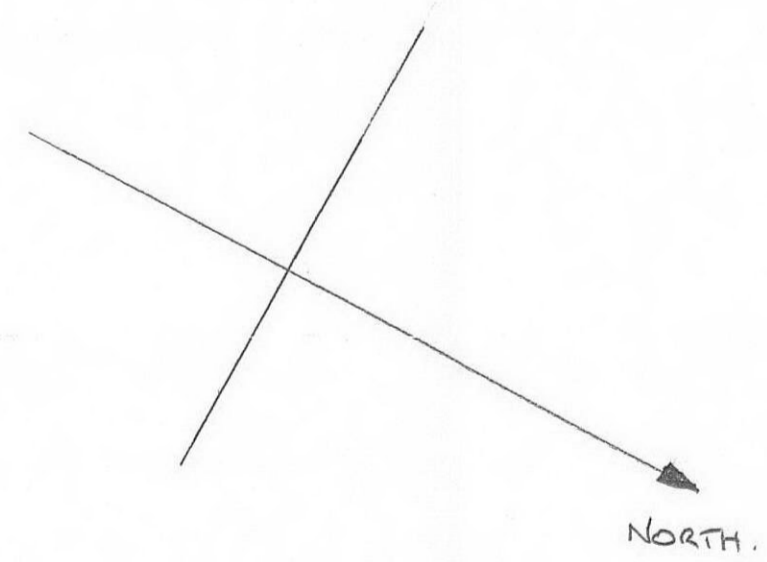

BOUNDARY FENCE.



TREE

DATE: 2-11-07	THE LEE C.S. PAVILION	
SCALE	1:100	
REVISION No	1	DRAWN N.J. GOLDBY