
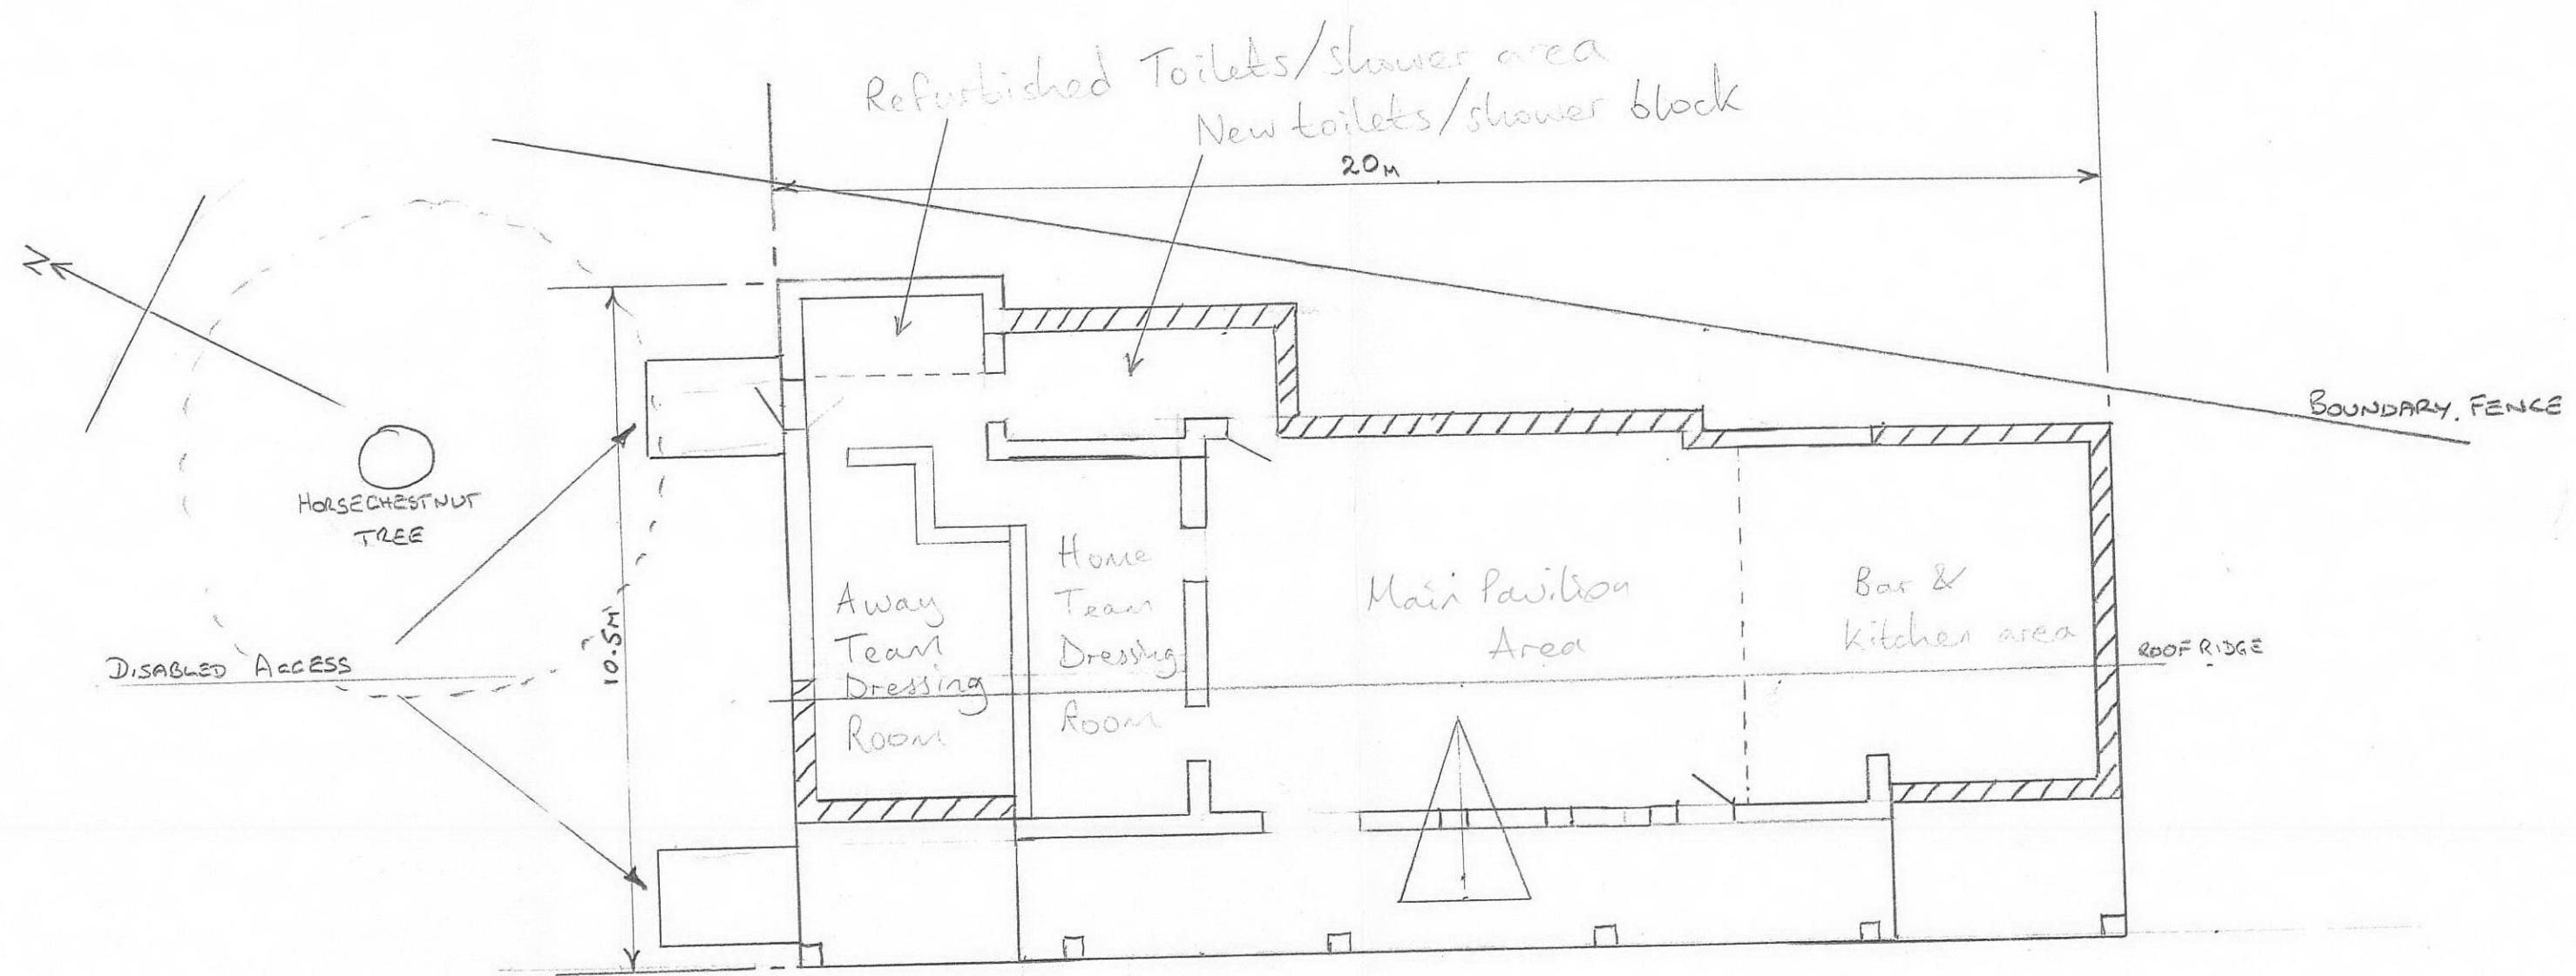


CH/2008/1346/FA  
(01.08.2008)

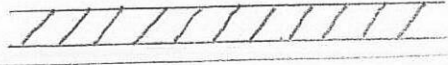

KEY:  
 NEW WALLS   
 ROOF: SLATE / MAN MADE.  
 EXTERNAL WALLS: BLACK FEATHER EDGE BOARDING.

NOTES:  
 THIS IS A RENOVATION / EXTENSION TO THE EXISTING BUILDING.  
 OBJECTIVE: IMPROVE FACILITIES AND APPEARANCE OF EXISTING PAVILION. EXTENSIONS ADD 25% TO EXISTING AREA.

DATE: 8-10-07	THE LEE C.C. PAVILION	
SCALE	1:100	
REVISION No	1	DRAWN: N.S. GOUBBY